


Responsibility is not accepted for errors made by others in scaling from this drawing. All construction information should be taken from figured dimensions only.

0mm 50mm 100mm

**A1** Original Sheet Size

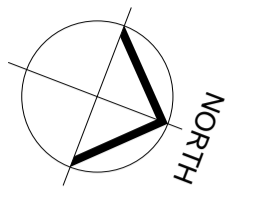


**Fire Strategy Legend**

- 30 Minutes Fire Rating
- 60 Minutes Fire Rating
- | FD30s 30 min Fire Rated Doors & smoke seals
- | FD60s 60 min Fire Rated Doors & smoke seals
- (24m) Travel Distance to final Exit on Escape Route
- Pupil's fire escape route to muster point and a place of safety.
- Community fire escape route
- ↓ Final Exit Escape clear width in mm. (min part B 750mm increased to 800mm to comply with Part M current building regs)

**Compartment Legend**

- South Compartment = 751 m<sup>2</sup>
- North Compartment = 654 m<sup>2</sup>
- General Compartment = 481 m<sup>2</sup>
- Hall Compartment = 323 m<sup>2</sup>

--- Site Boundary

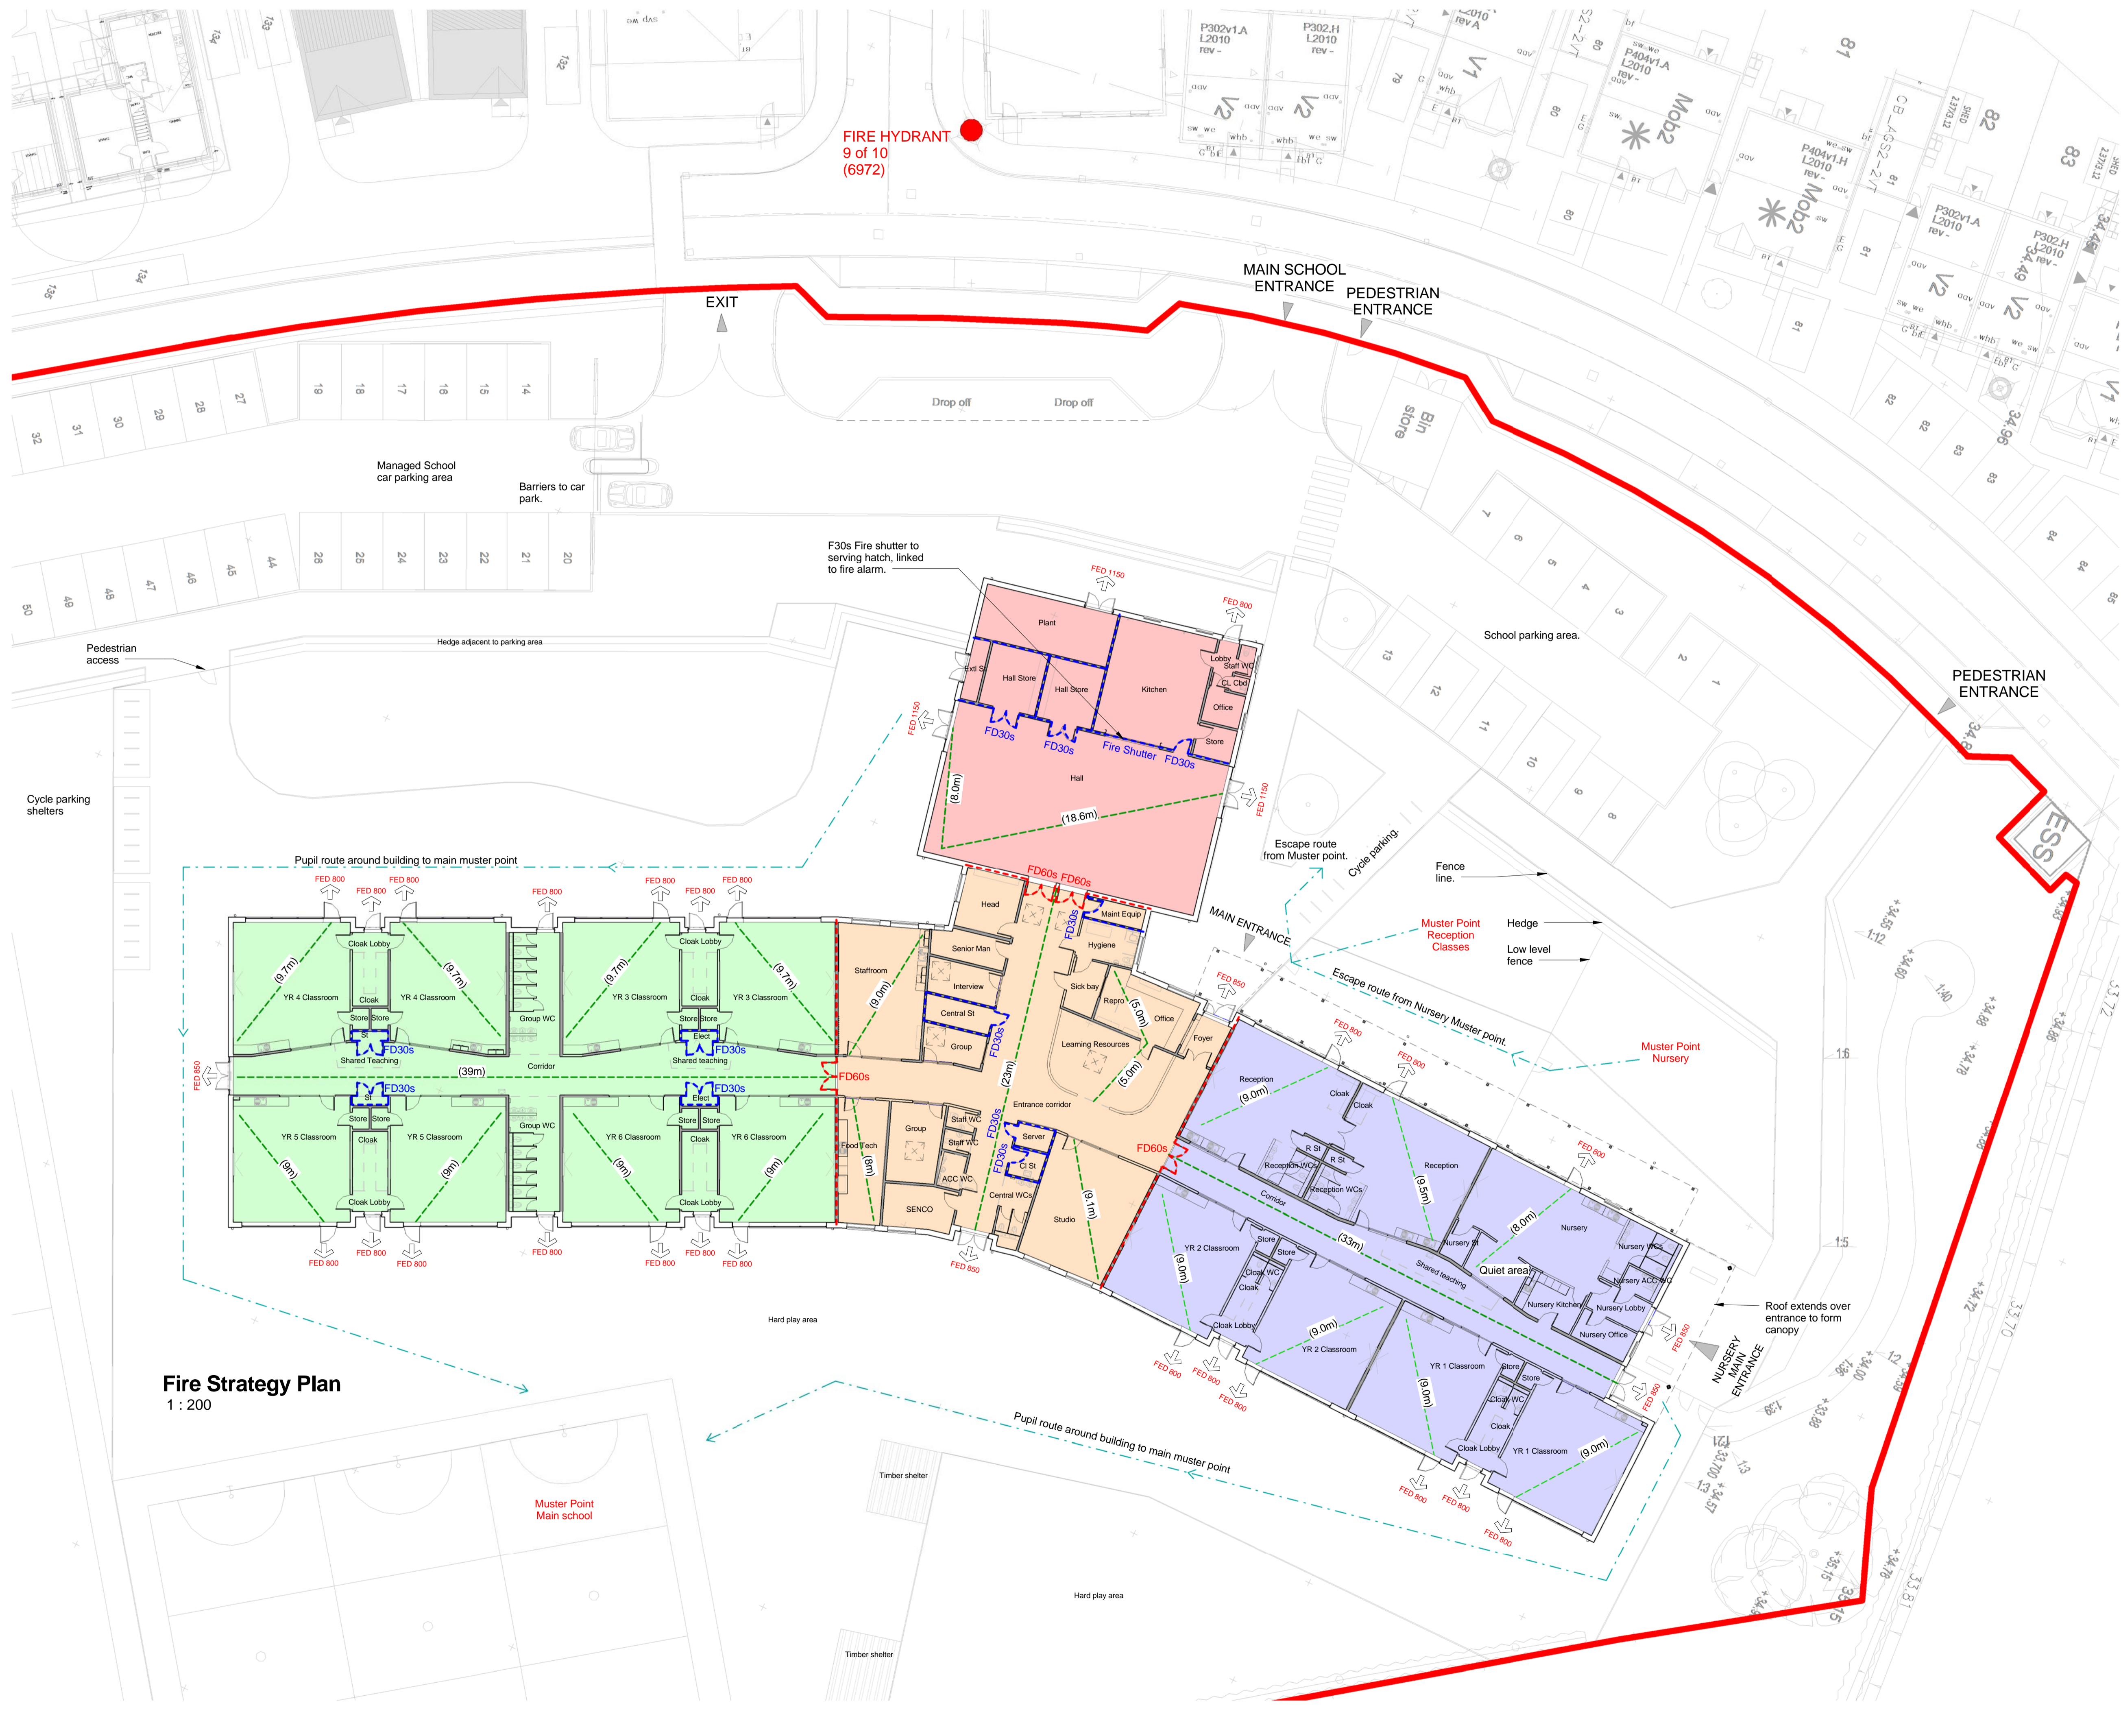

**Fire Strategy Plan**  
1 : 200

date	rev	name	chk	note
04.11.16	D	JPS	JK	School re-named. Title block updated.
11.08.16	C	JPS	JK	CONSTRUCTION Issue
08.08.16	B	JPS	JK	TENDER issue - Updated following Salus approvals.
03.08.16	A	JPS	JK	Site plan updated to show adjacent housing. Fire hydrant position shown. Issued for comments.
30.06.16	-	JPS	JK	First Issue for comments.

© Stride Treglown Limited 2014.

**Stride Treglown**

Architecture Town Planning Interior Design Building Surveying Landscape Design Graphic Design  
Promenade House, The Promenade, Clifton Down, Bristol, BS8 3NE  
T 0117 974 3271 F 0117 974 5207 www.stride-treglown.co.uk

PROJECT  
**Great Ouse Primary Academy**  
**Bedford**

DRAWING TITLE  
**Fire Strategy Plan**

STATUS  
**CONSTRUCTION**

SCALE	DATE	DRAWN BY	CHECKED BY
1 : 200	14.04.16	JPS	JK
PROJECT NUMBER	DRAWING NUMBER	REVISION	
32101	AL(00)09	D	

04/11/2016 15:46:28